


# CONCEPT DESIGN SOFTSCAPE STRATEGY

SCALE: 1:200@A3

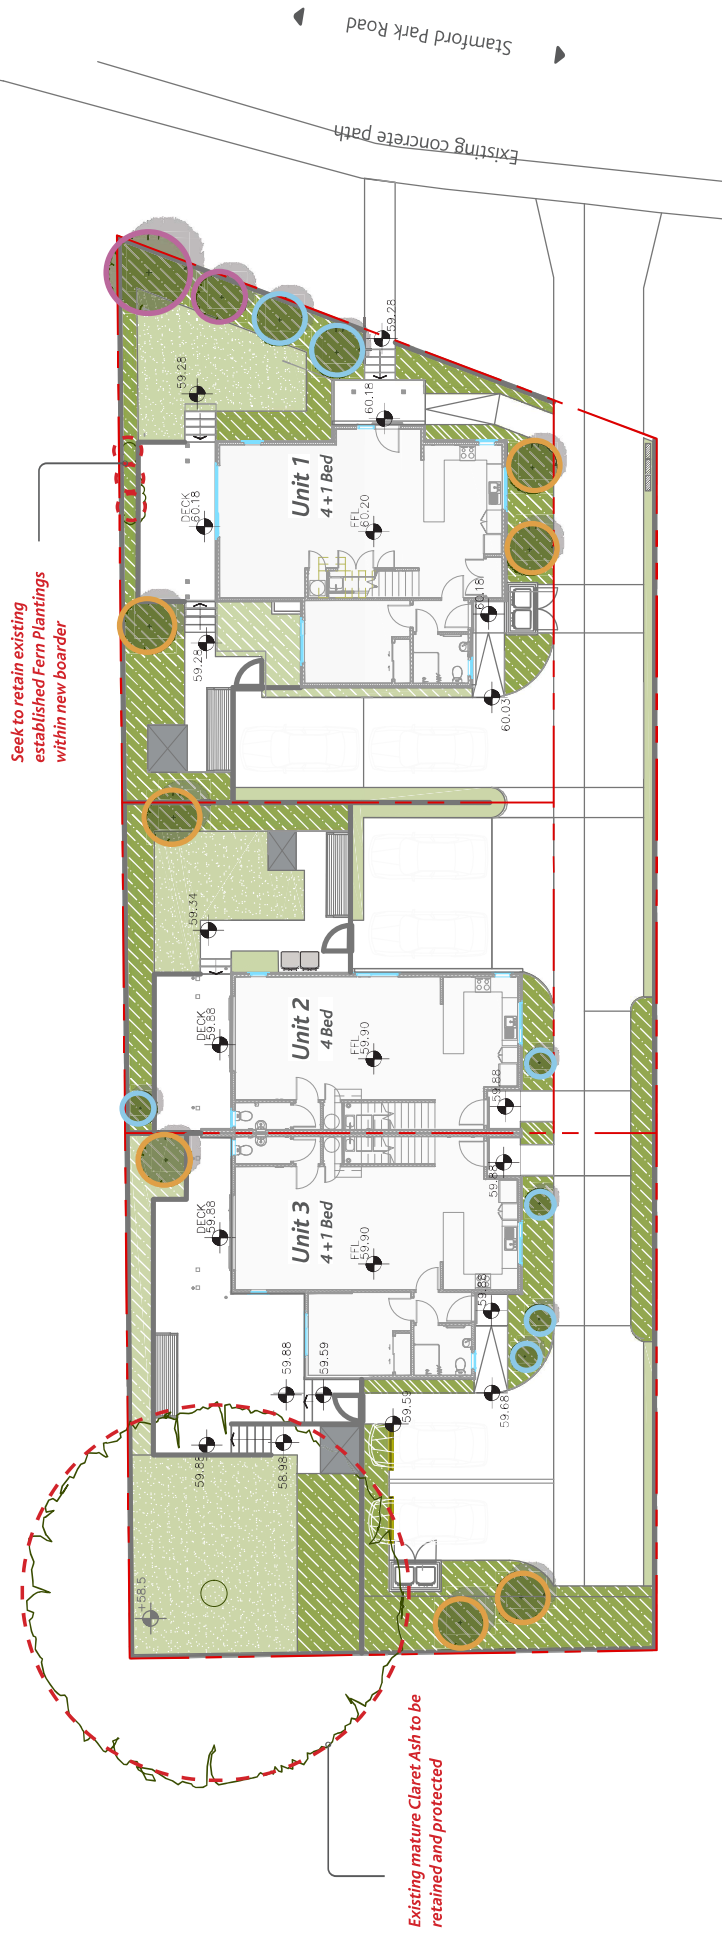

## Key

### SOFTSCAPE

#### Planting Mixes

- Mix 1 | Mass Amenity Planting | See Species List
- Mix 2 | JOAL Amenity Planting | See Species List
- Mix 3 | Narrow Mix Planting | See Species List
- Mix 4 | Shade Tolerant Mix | See Species List
- Lawn

#### Trees

- Specimen Trees | See species list for further information
- Smaller Trees + Large Shrubs | See species list for further information
- Fruit Trees | See species list for further information
- Existing trees to retain