



SCALE: 1:150@a3

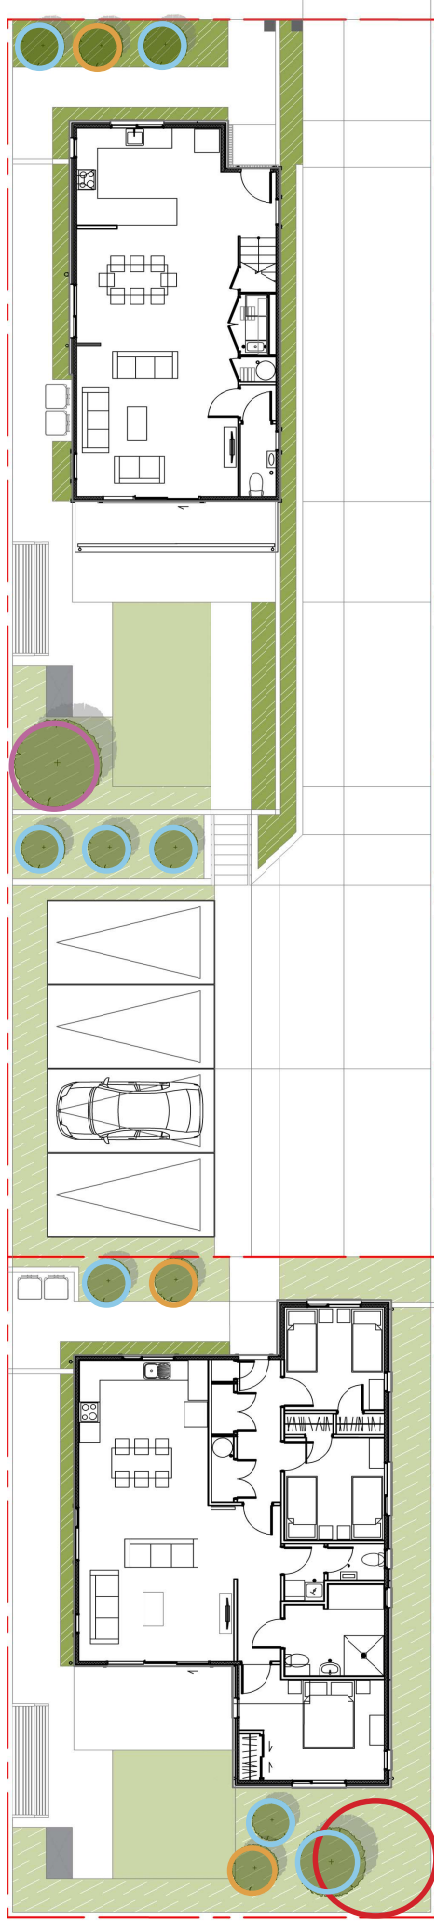

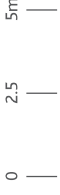


Auckland Council
 Approved Resource Consent Plan
BUN60403990
 03/08/2022

Key





SOFTSCAPE

Planting Mixes

-  Mix 1 | Mass Amenity Planting | See Species List
-  Mix 2 | Narrow/Shade Mix Planting | See Species List
-  Mix 3 | JOAL Amenity Planting | See Species List

 Lawn

Trees

-  Specimen Trees | See species list for further information
-  Smaller Trees + Large Shrubs | See species list for further information
-  Fruit trees | See species list for further information
-  Retain Existing Tree.

**CONCEPT DESIGN
SPECIES LIST**

SPECIMEN TREES

No	Māori / Common Name	Botanical Name	Plant Sizes L	Cntris mm	Percent Mix %
1 K.ch	Coastal kōwhhai	Coastal kōwhhai	160L	4000	
2 A.ex	Tītoki	<i>Alectryon excelsus</i>	160L	5000	
3 H.po	Houhere	<i>Hoheria populnea</i>	80L	4000	



SMALLER TREES/LARGE SHRUBS


4 P.co	Tawhiri karo	<i>Pittosporum cornifolium</i>	35L	3000	
5 P.cy	Cyril watson	<i>Pseudopanax 'Cyril watson'</i>	35L	3000	
6 M.si	Poataniwaha	<i>Melicope Simplex</i>	35L	3000	
7 M.di	Weeping mapou	<i>Myrsine divaricata</i>	35L	3000	
8 S.dr	Sophora Dragons Gold	<i>Sophora 'Dragons Gold'</i>	15L	4000	
9 P.col	Horopito	<i>Pseudowintera colorata</i>	25L	4000	



FRUITING TREES

10 C.ka	Mandarin Kawano	<i>Citrus mandarin 'Kawano' (dwarf)</i>	25L	2000	
11 F.wi	Feijoa	<i>Feijoa sellowiana 'Wiki Tu' (dwarf)</i>	25L	2000	
12 C.sa	Mandarin satsuma	<i>Citrus mandarin 'Satsuma'</i>	25L	2000	
13 C.le	Lemonade	<i>Citrus lemon 'Lemonade'</i>	25L	2000	
14 C.be	Orange 'Best Seedless'	<i>Citrus orange 'Best Seedless'</i>	25L	2000	
15 P.do	Plum 'Luisa'	<i>Prunus domestica 'Luisa'</i>	45L	4000	
16 M.do	'Monty's Surprise'	<i>Malus domestica 'Monty's Surprise'</i>	45L	4000	




BUN60403990
 Approved Resource Consent Plan
 03/08/2022